

Notes Consultants

META ENGINEERS, INC.  
1515 Wilson Blvd.  
Arlington, VA 22209  
(703) 224-1188  
metaengineers.com

COLUMBIA ENGINEERING INC.  
6470 Dobbin Road  
Columbia, MD 21045  
(410) 992-9970  
columbiaengineering.com

Project

**THE SHOPPES at  
DOBBIN CORNER**  
6478 DOBBIN CENTER WAY  
COLUMBIA, MD

NEW RETAIL BUILDING

DOBBIN CENTER LTD.


Drawing Title  
**DETAILS**

Date	Issue
07-01-2004	REVIEW
08-17-2004	REVIEW
11-19-2004	MEP ISSUE-Preli
12-1-2004	Contractor Bid
12-30-2004	PERMIT ISSUE
03-22-2005	▲ COUNTY COMMENTS
04-18-2005	▲ CLIENT COORD.
05-10-2005	▲ COUNTY COMMENTS


Dwn By ALB  
Chkd By MG  
Job No.

Sheet No.


## A-6

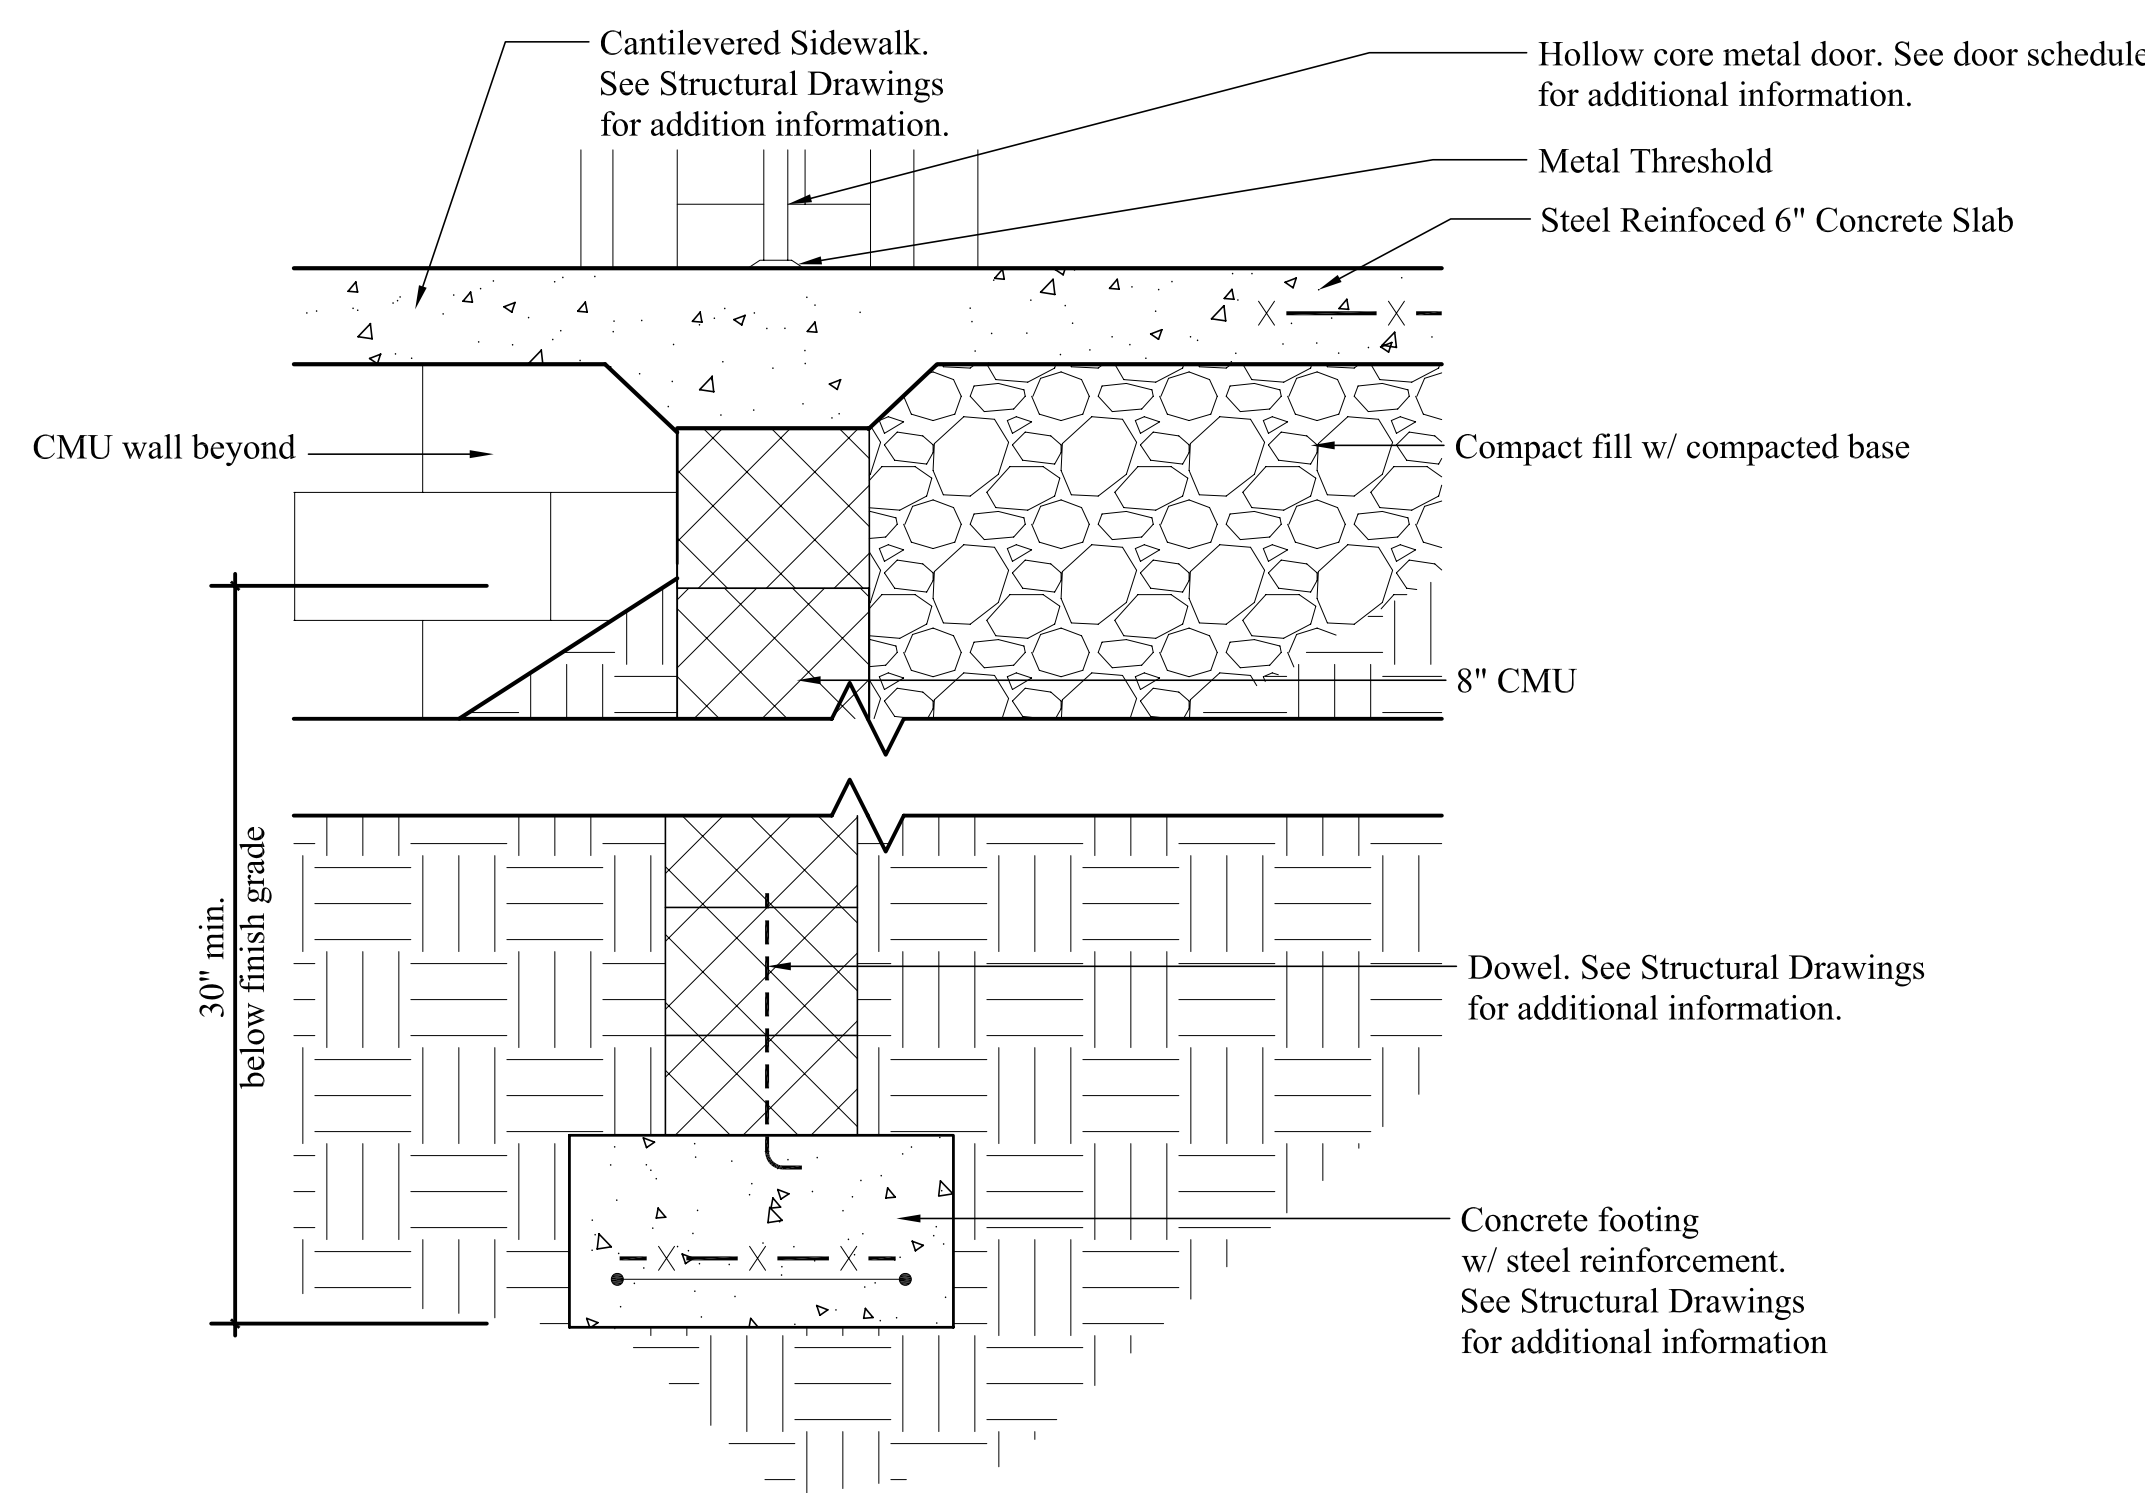


1 TYPICAL WALL SECTION  
SCALE: 1" = 1'-0"

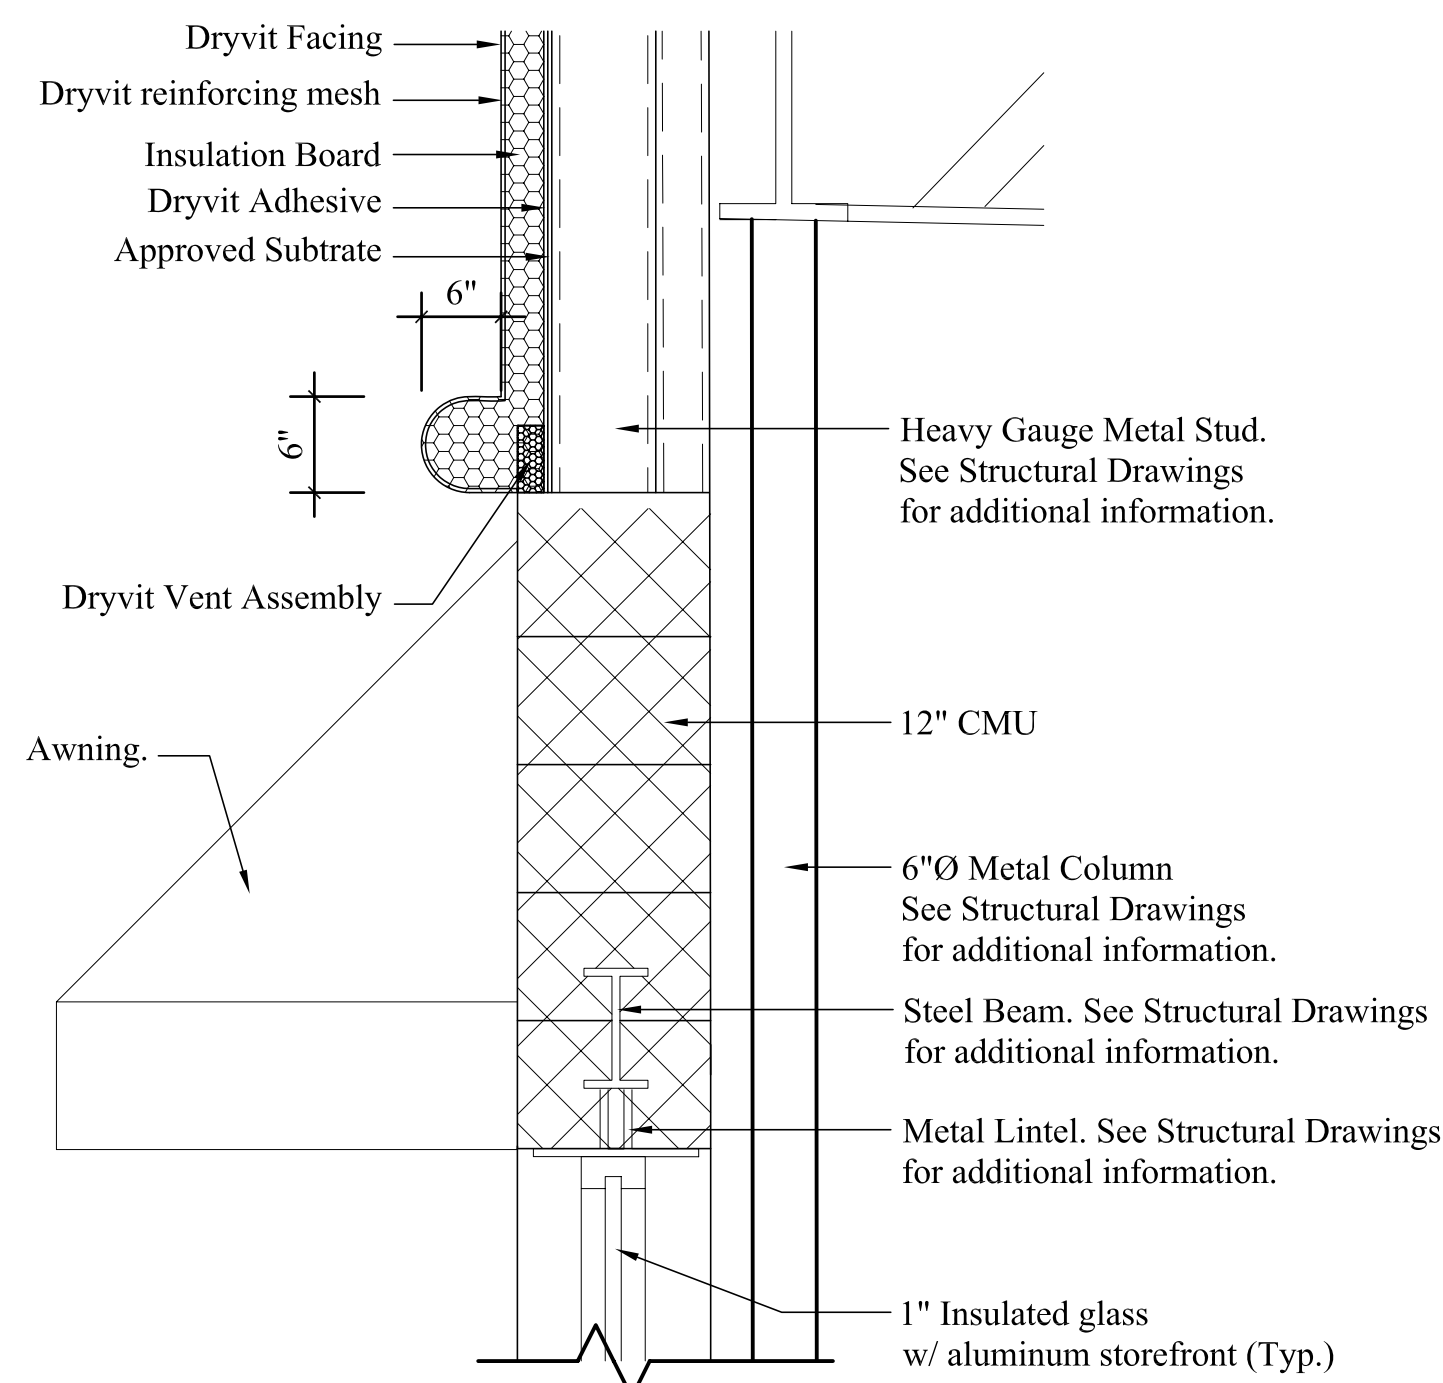


2 TYPICAL WALL SECTION  
SCALE: 1" = 1'-0"

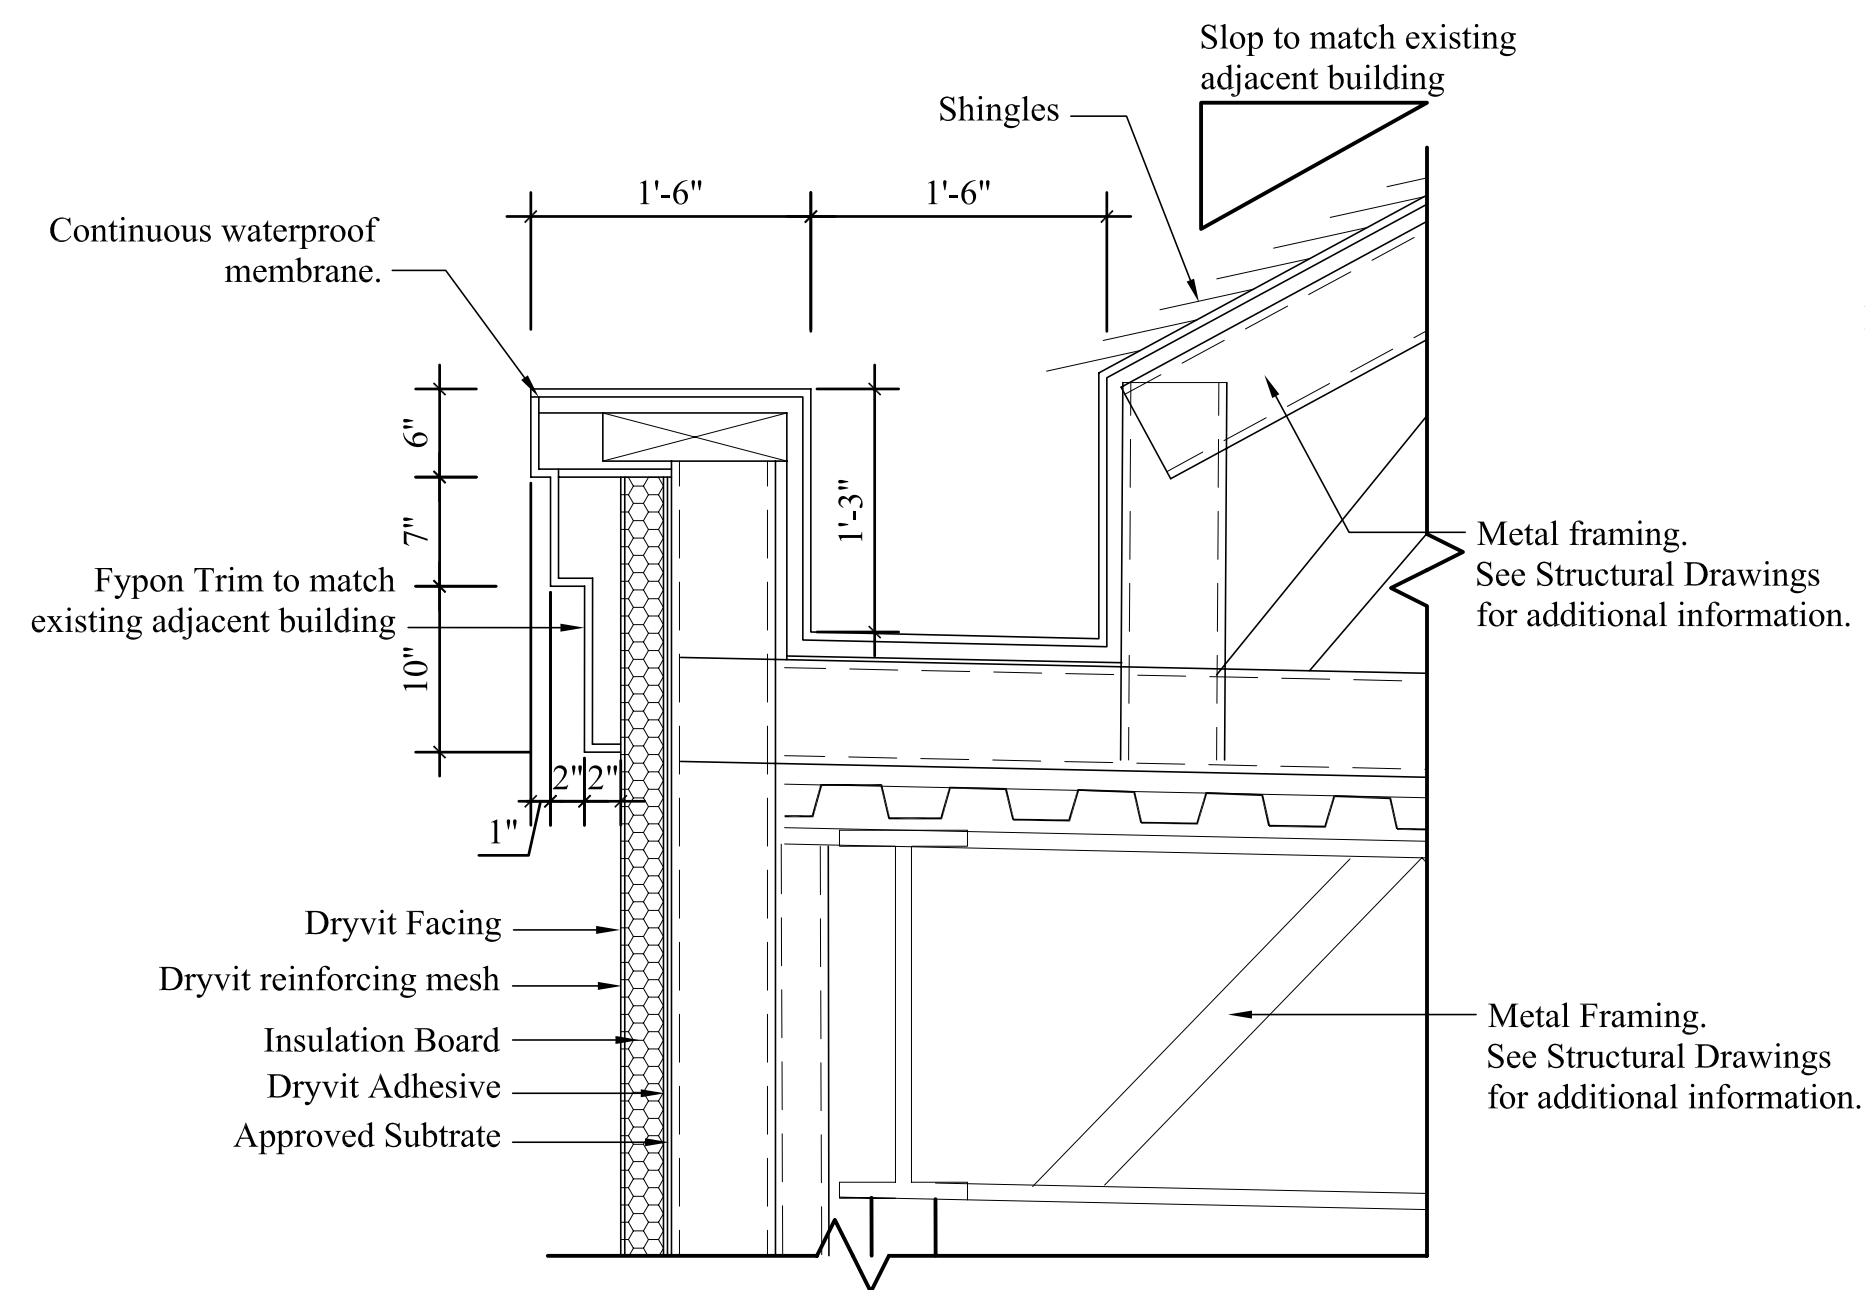


3 TYPICAL WALL SECTION @ ROOF  
SCALE: 3/8" = 1'-0"

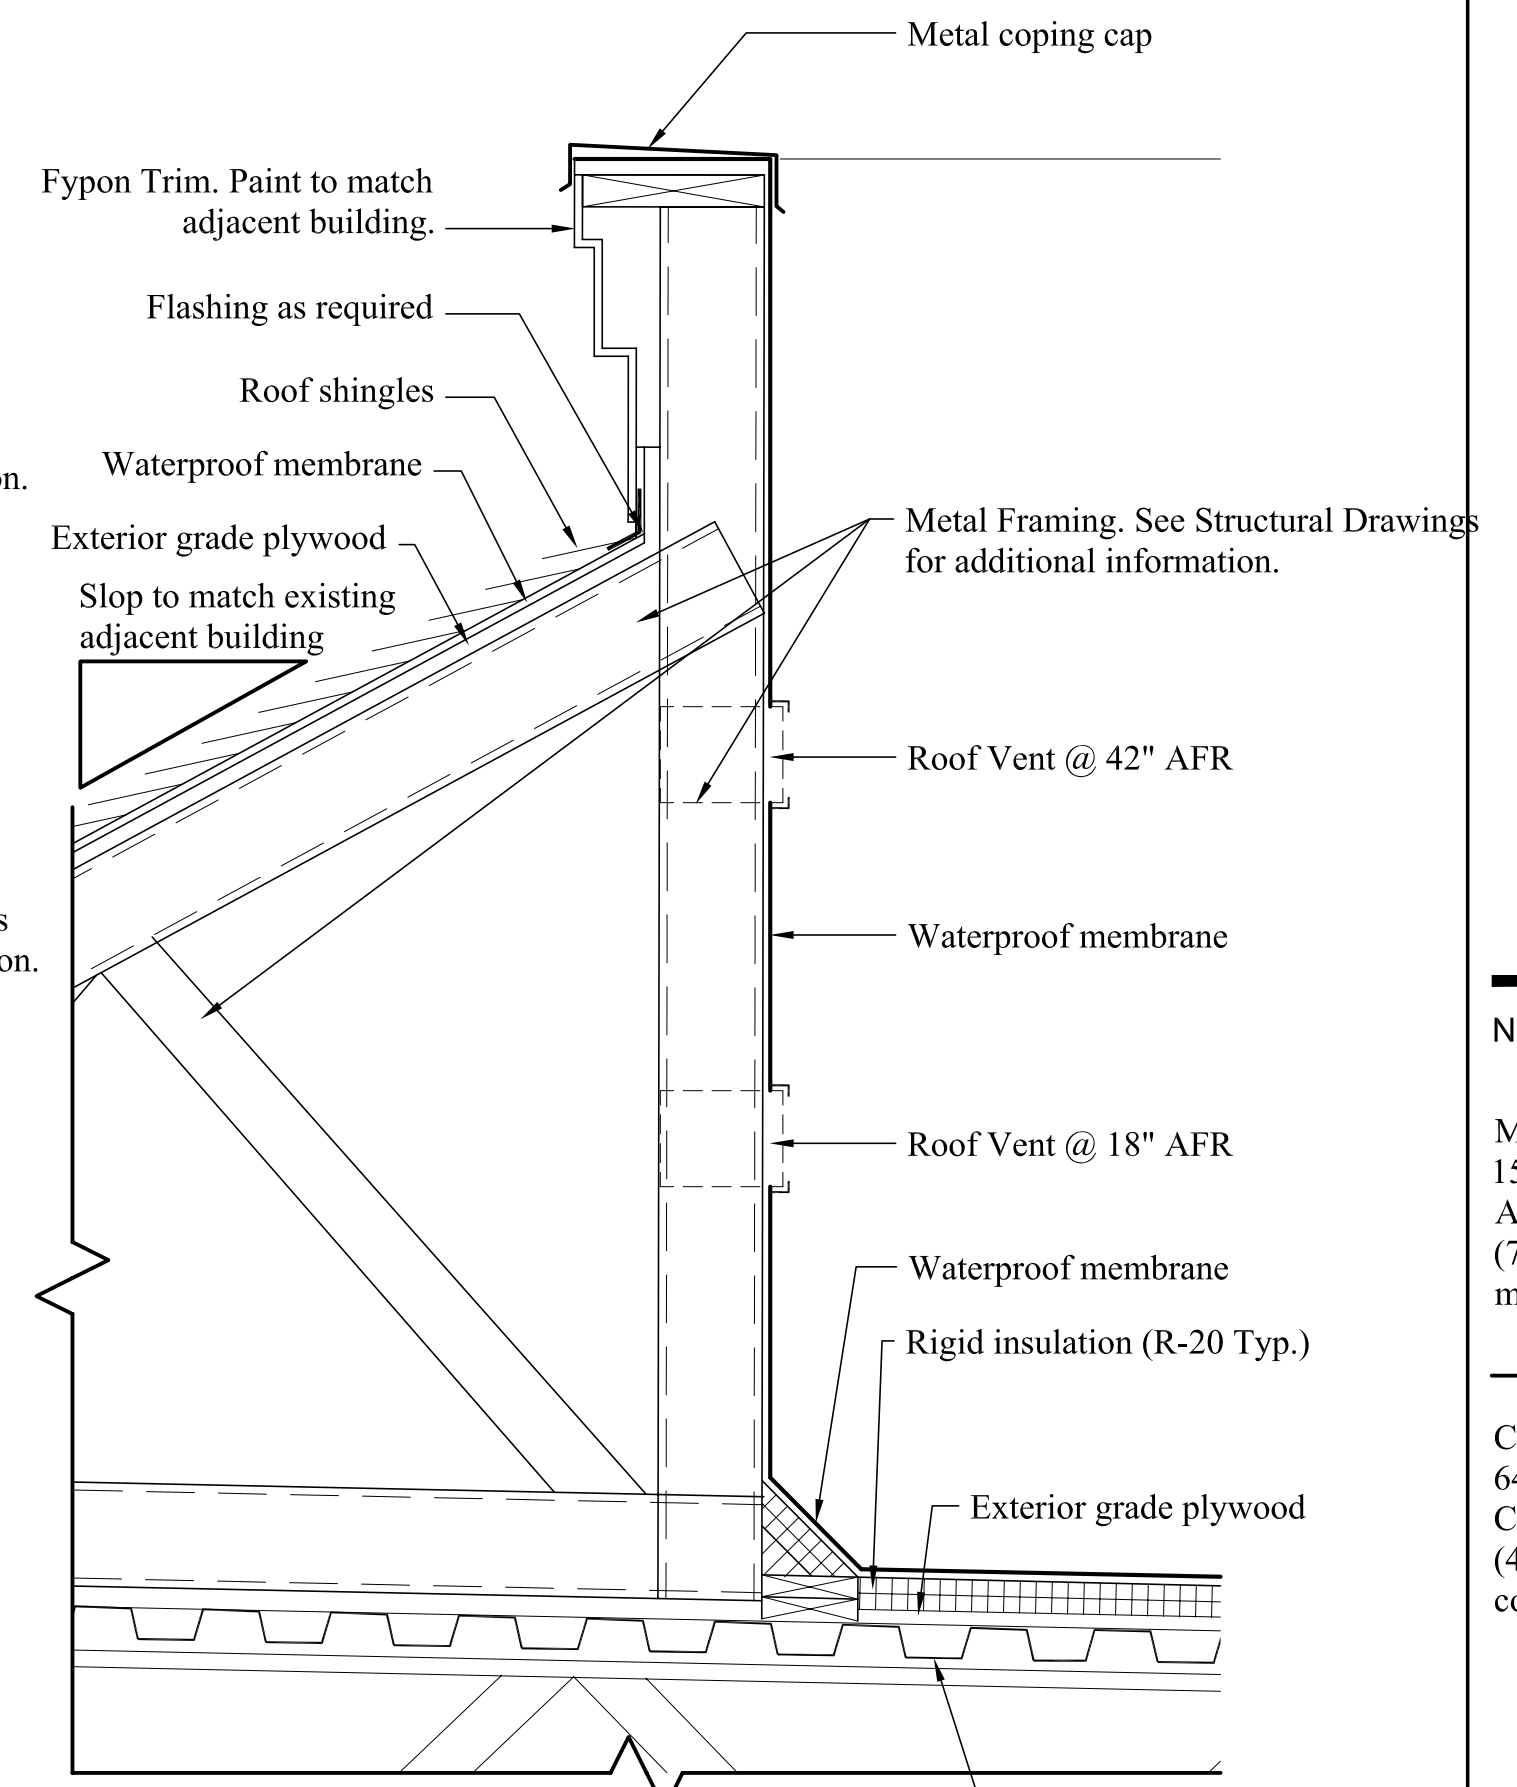


4 TYPICAL PARAPET SECTION  
SCALE: 1" = 1'-0"

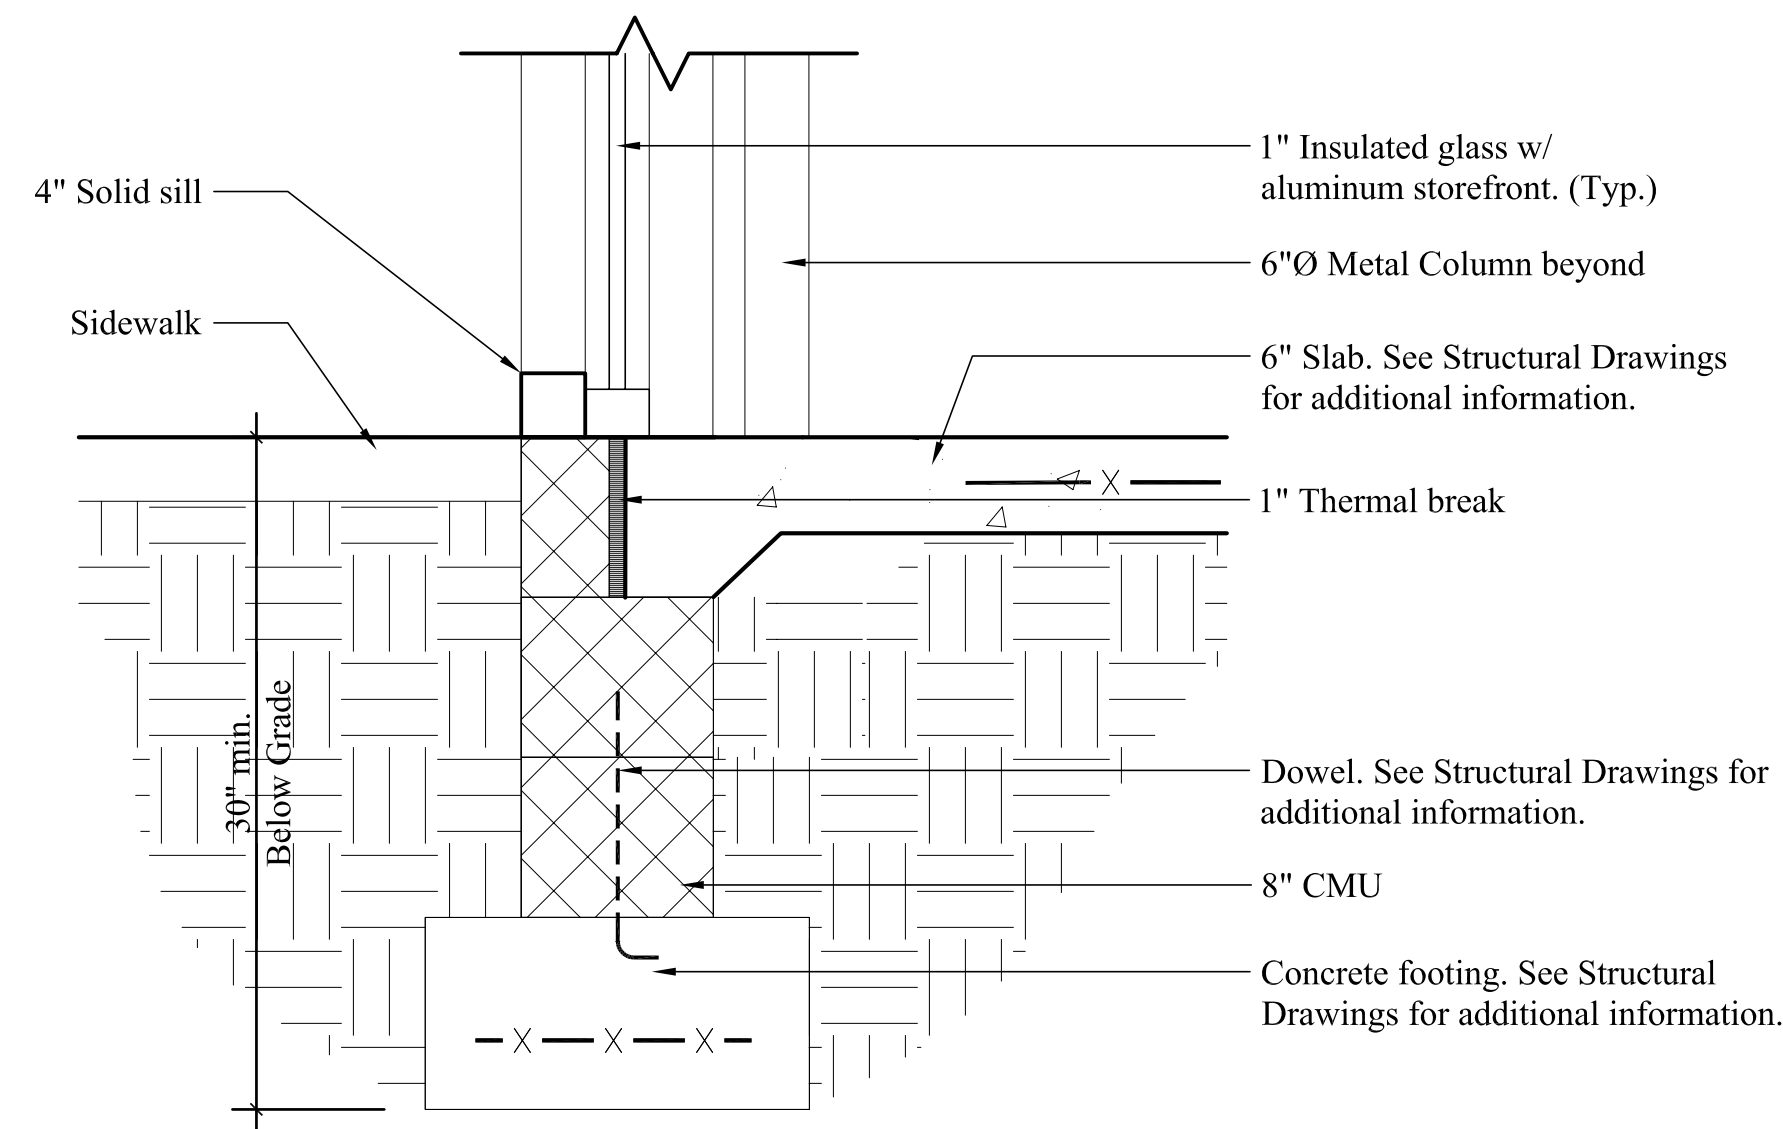


5 TYPICAL WALL SECTION  
SCALE: 3/8" = 1'-0"

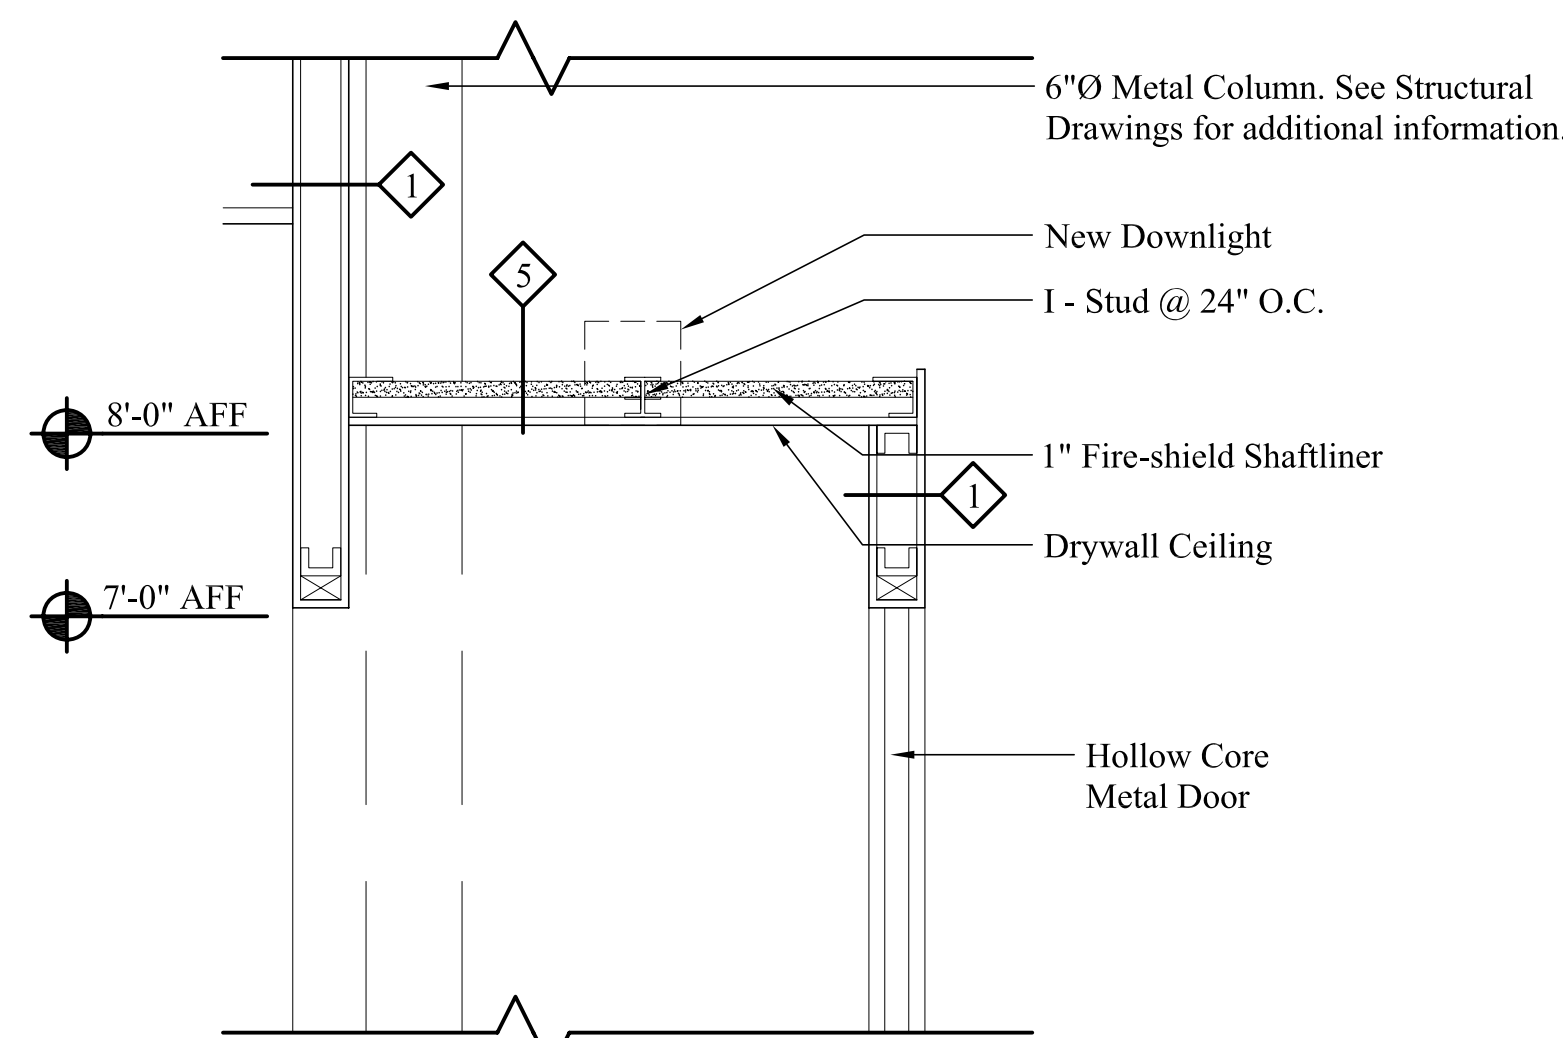


6 TYPICAL WALL SECTION  
SCALE: 1" = 1'-0"

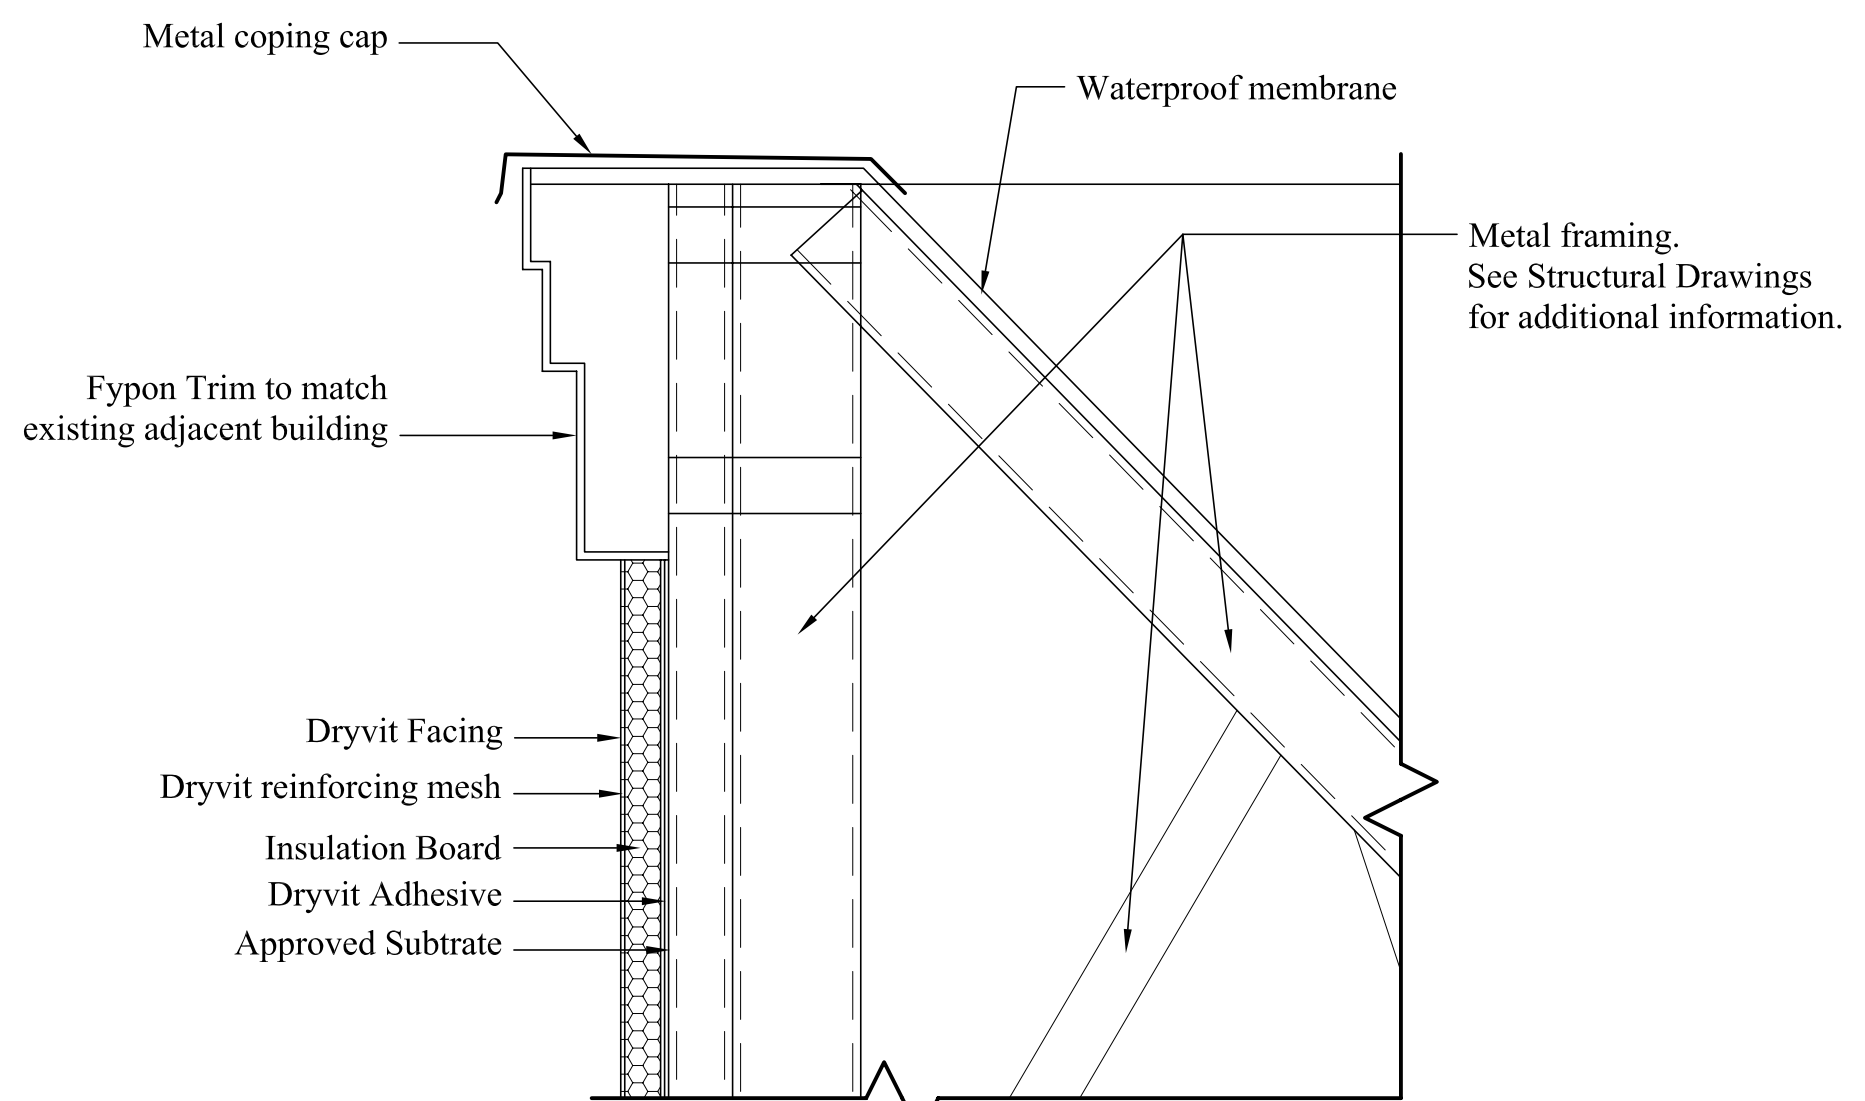


7 TYPICAL PARAPET SECTION  
SCALE: 1" = 1'-0"

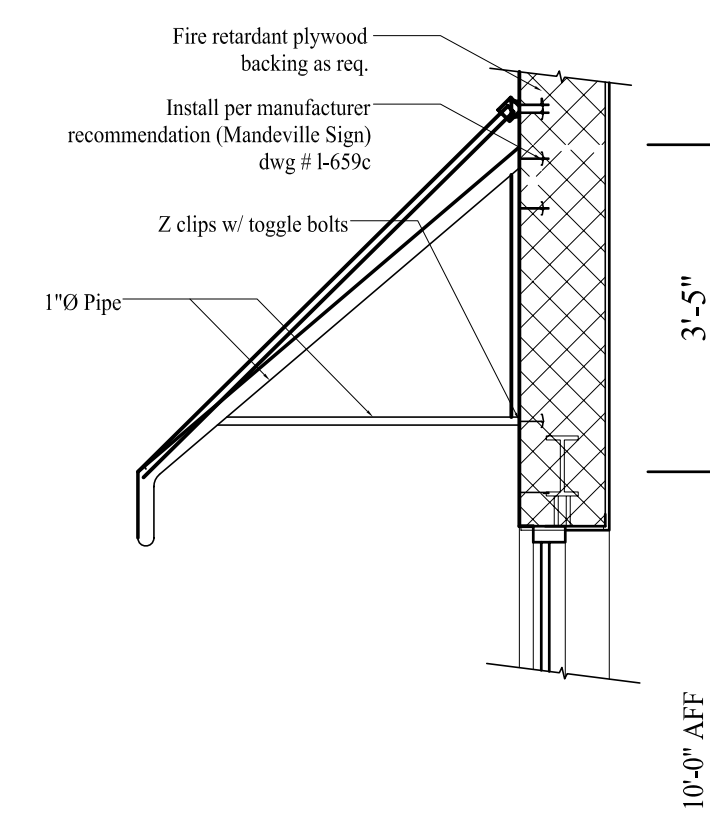


8 TYPICAL AWNING SECTION  
SCALE: 1/2" = 1'-0"

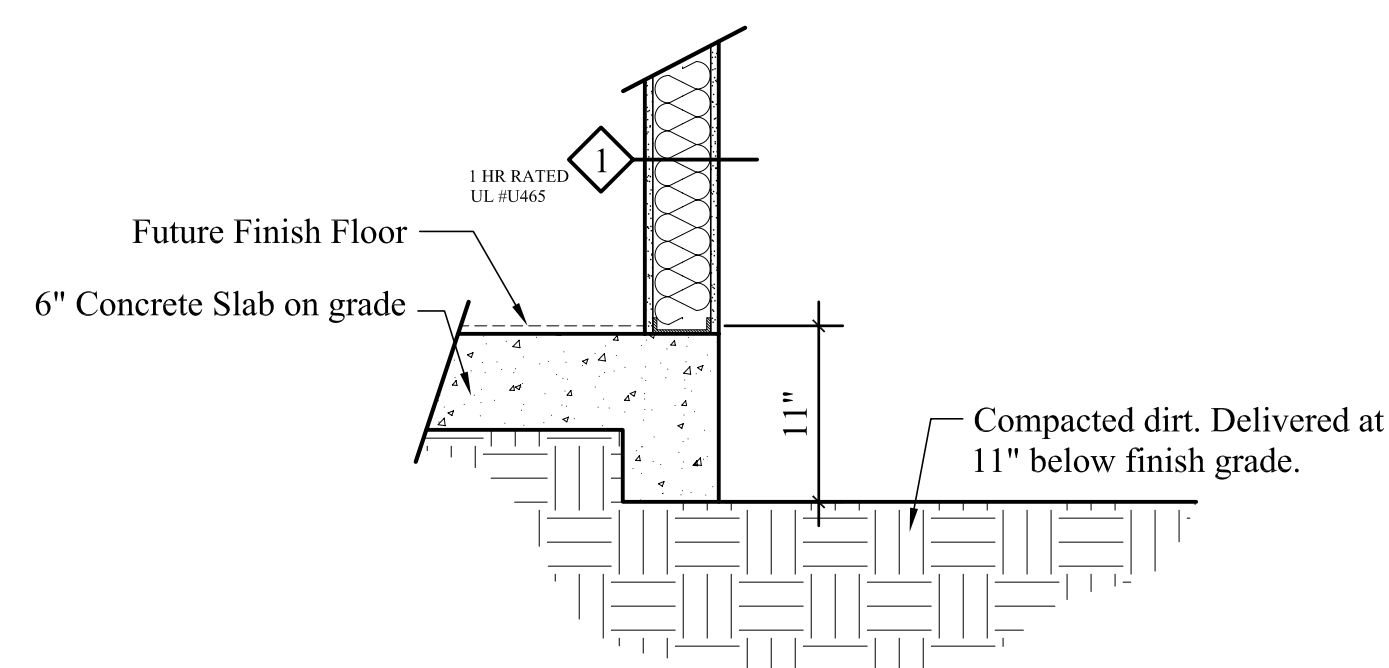

9 TYP. SECTION: CONCRETE FLOOR  
SCALE: 1/2" = 1'-0"

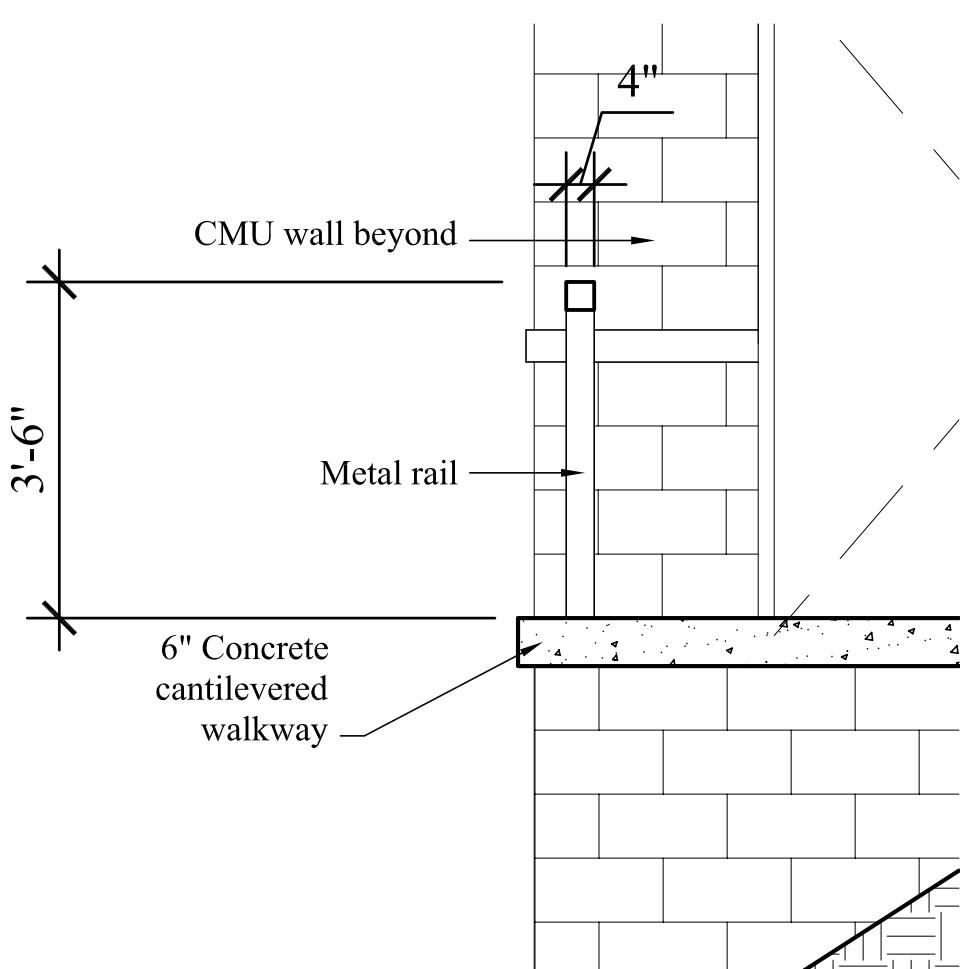

10 DETAIL: EXTERIOR RAILING  
SCALE: 1/2" = 1'-0"

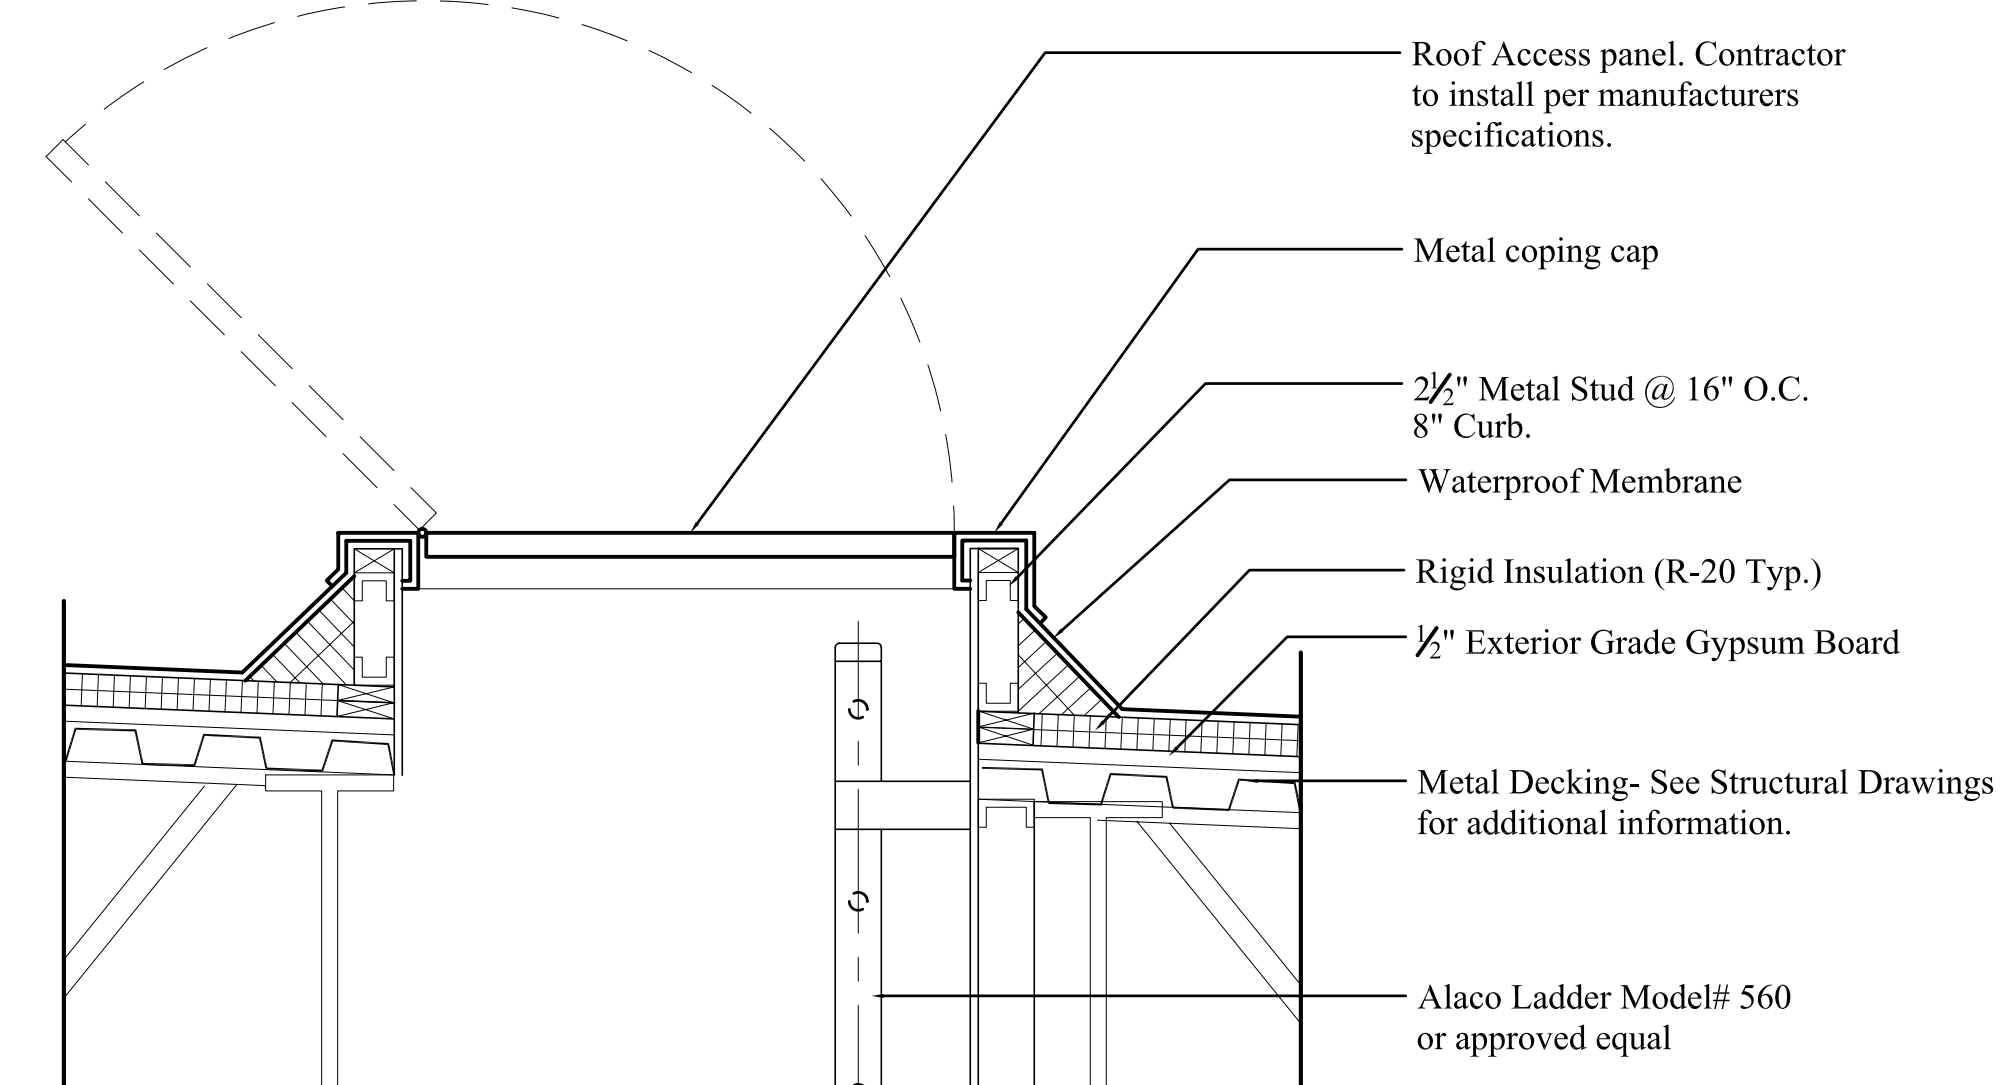

10 DETAIL: ROOF PANEL  
SCALE: 1" = 1'-0"

NOTE: All wood used for structural elements, roof framing, bulk head framing and similar purposes shall be fire retardant treated in accordance with AWPAC-27-74 for plywood, AWPAC-20-74 for lumber. (2003 International Building Code)