



FIRST FLOOR

- BUILDING SERVICES AND CIRCULATION
- CORRIDORS
- FINANCE AREA (865 SQ FT)
- IT / SERVER (390 SQ FT)
- RECEPTION AND VOLUNTEER (740 SQ FT)
- HUMAN RESOURCES (1,105 SQ FT)
- BOARD / TRAINING AREA (2,295 SQ FT)
- NETWORK SERVICE AREA (1,975 SQ FT)

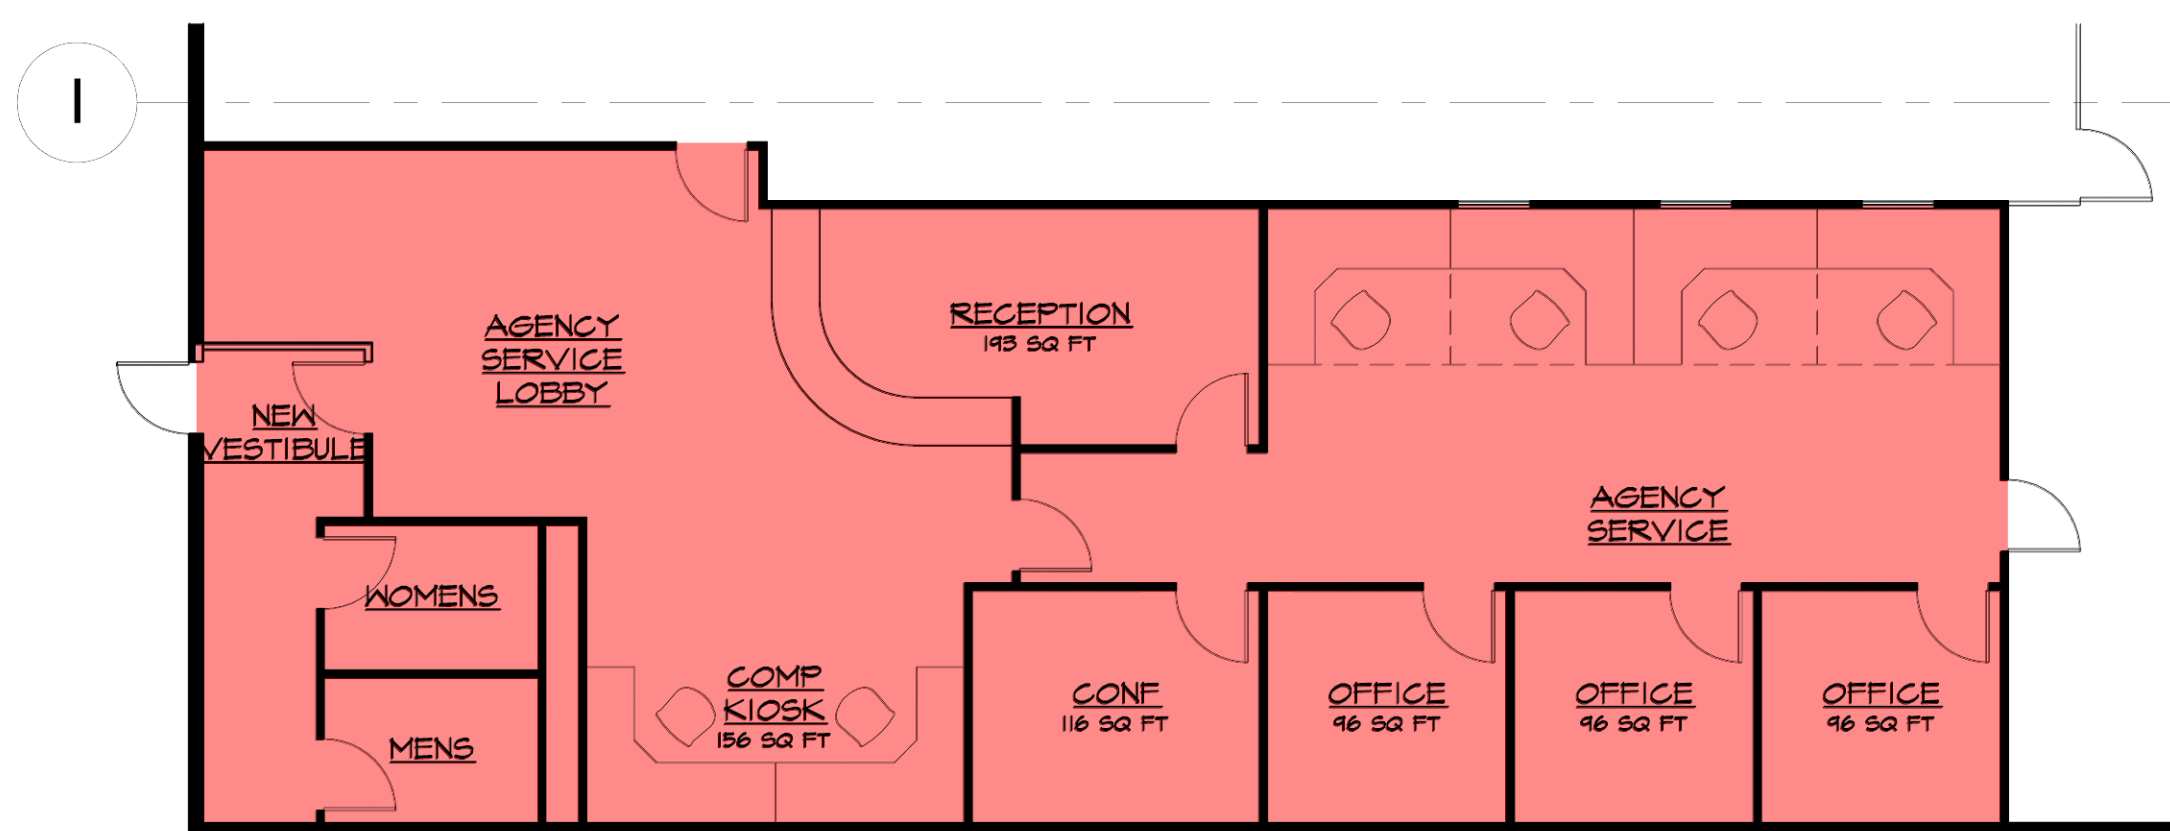

AGENCY SERVICE FLOOR PLAN
SCALE: 1/8" = 1'-0"

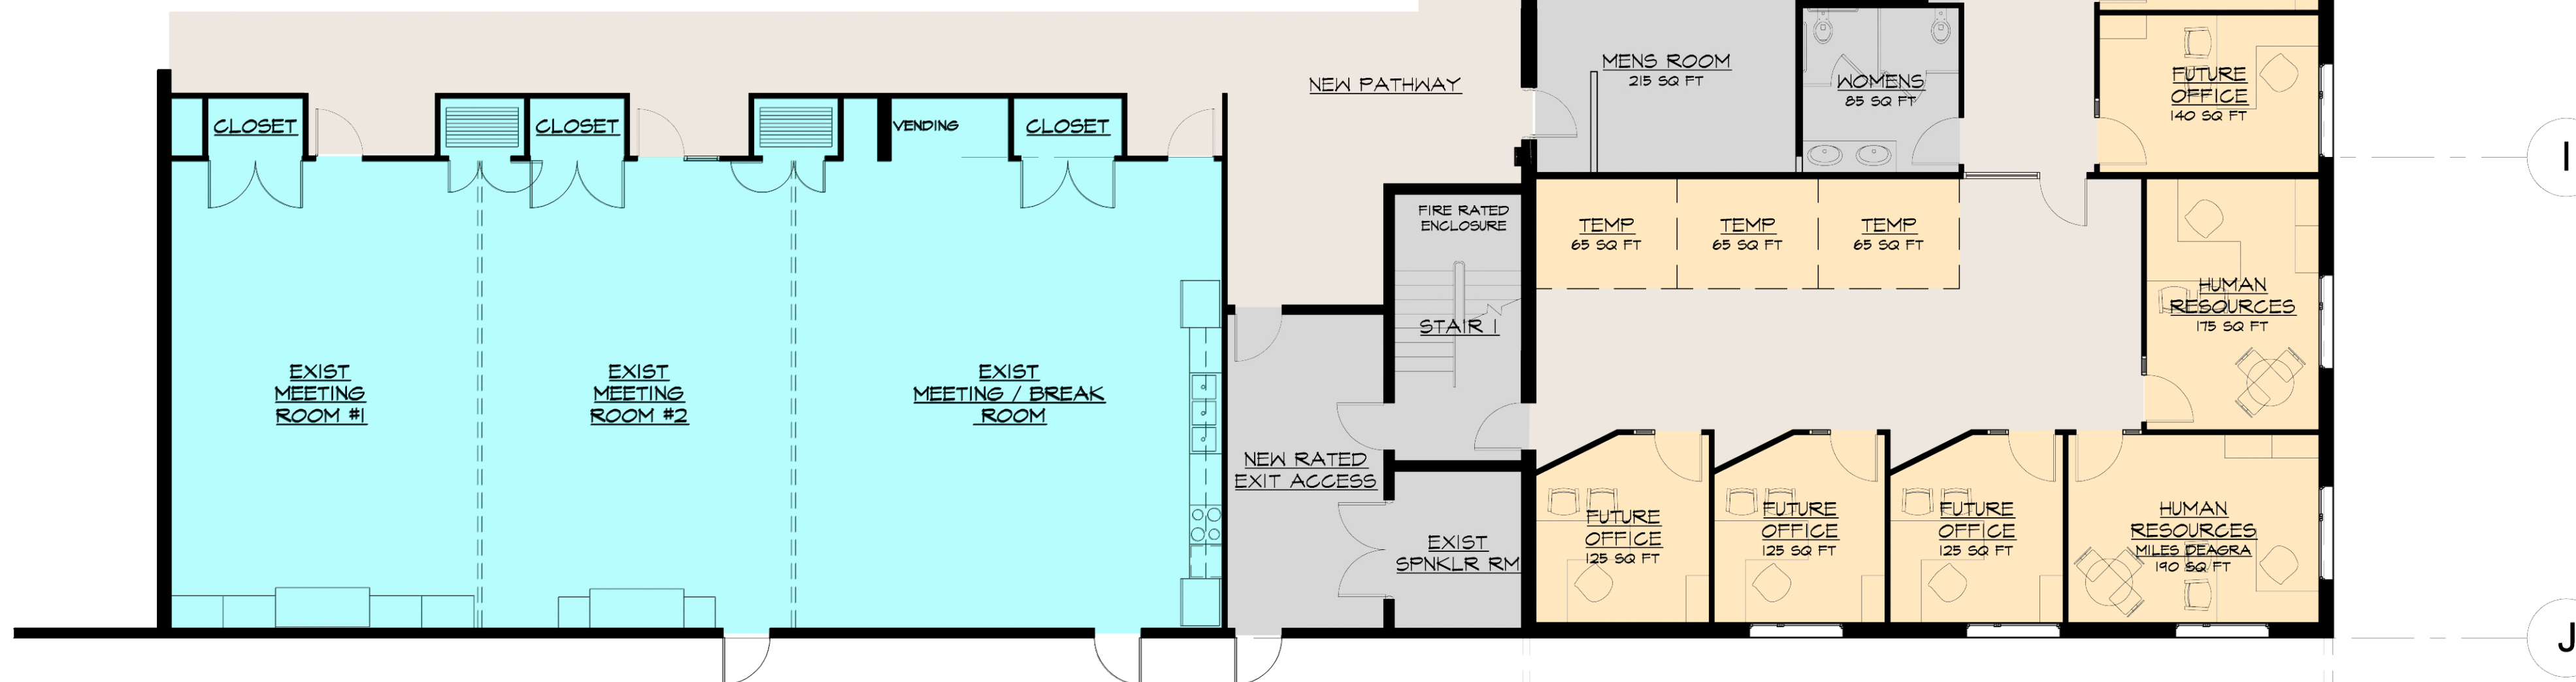

FIRST FLOOR PLAN
SCALE: 1/8" = 1'-0"




SECOND FLOOR


- DEVELOPMENT AND MARKETING (2,635 SQ FT)
- EXECUTIVE (1,115 SQ FT)




INTERIOR ELEVATION: ANGLED CORRIDOR WALL
SCALE: 1/4" = 1'-0"

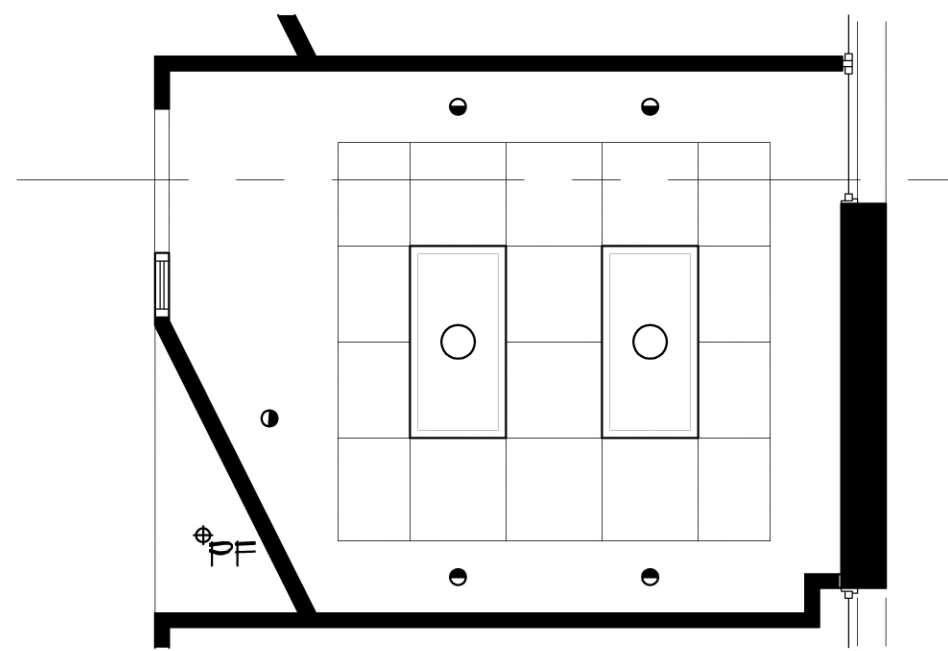


ENLARGED TYP OFFICE REFLECTED CEILING PLAN
SCALE: 1/4" = 1'-0"

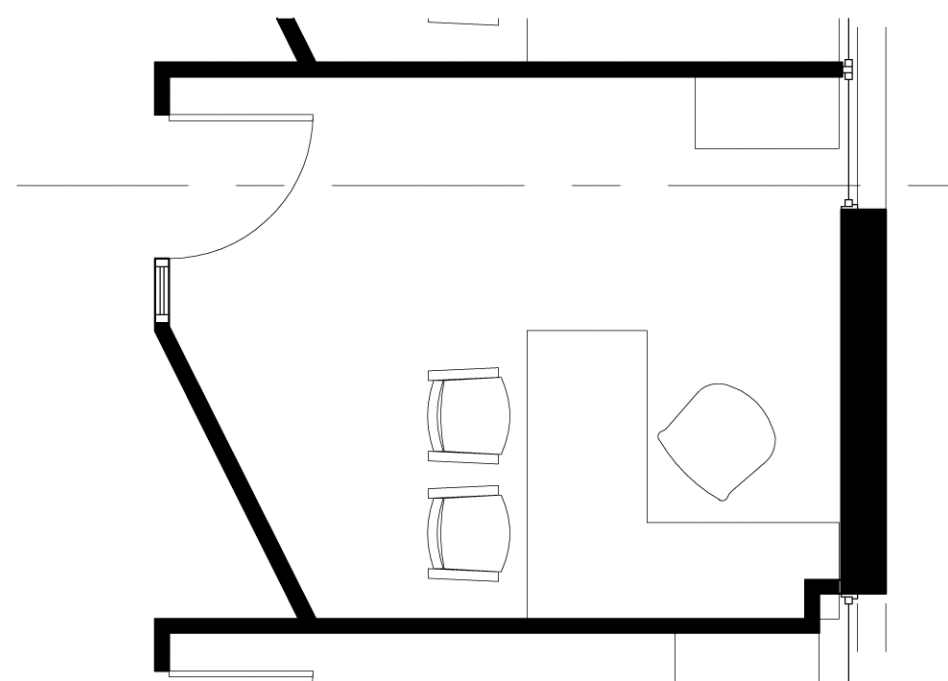


ENLARGED TYP OFFICE FLOOR PLAN
SCALE: 1/4" = 1'-0"

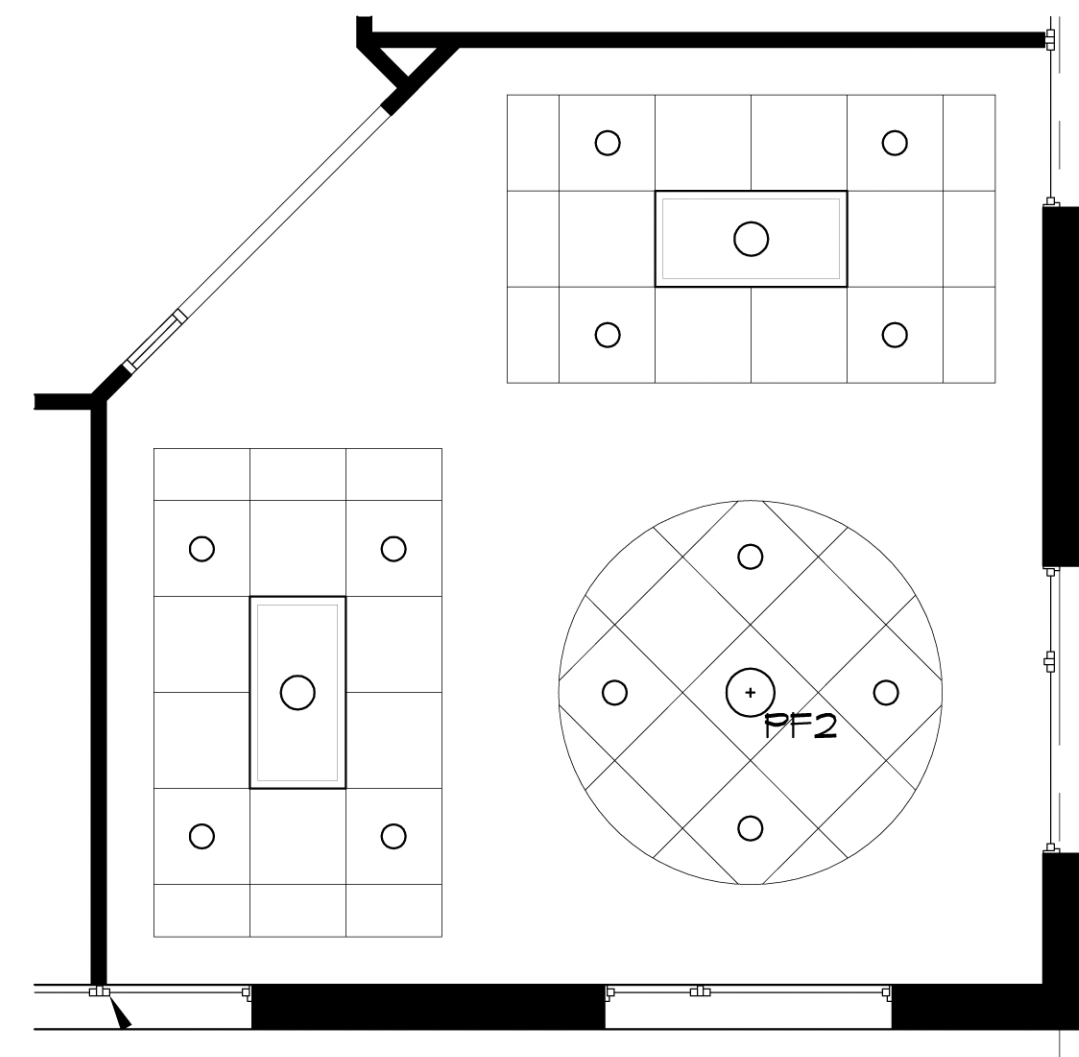

ENLARGED CEO OFFICE REFLECTED CEILING PLAN
SCALE: 1/4" = 1'-0"

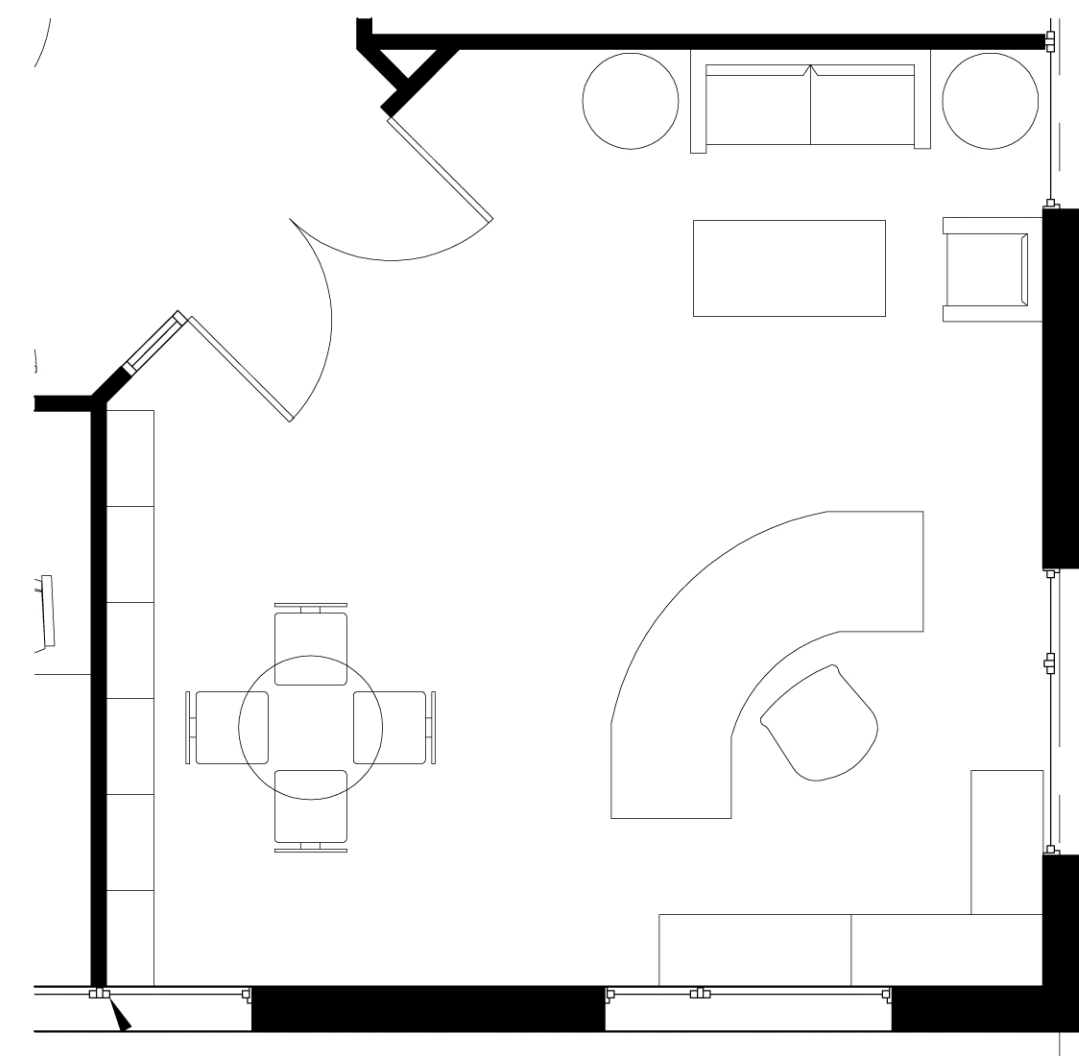

ENLARGED CEO OFFICE FLOOR PLAN
SCALE: 1/4" = 1'-0"

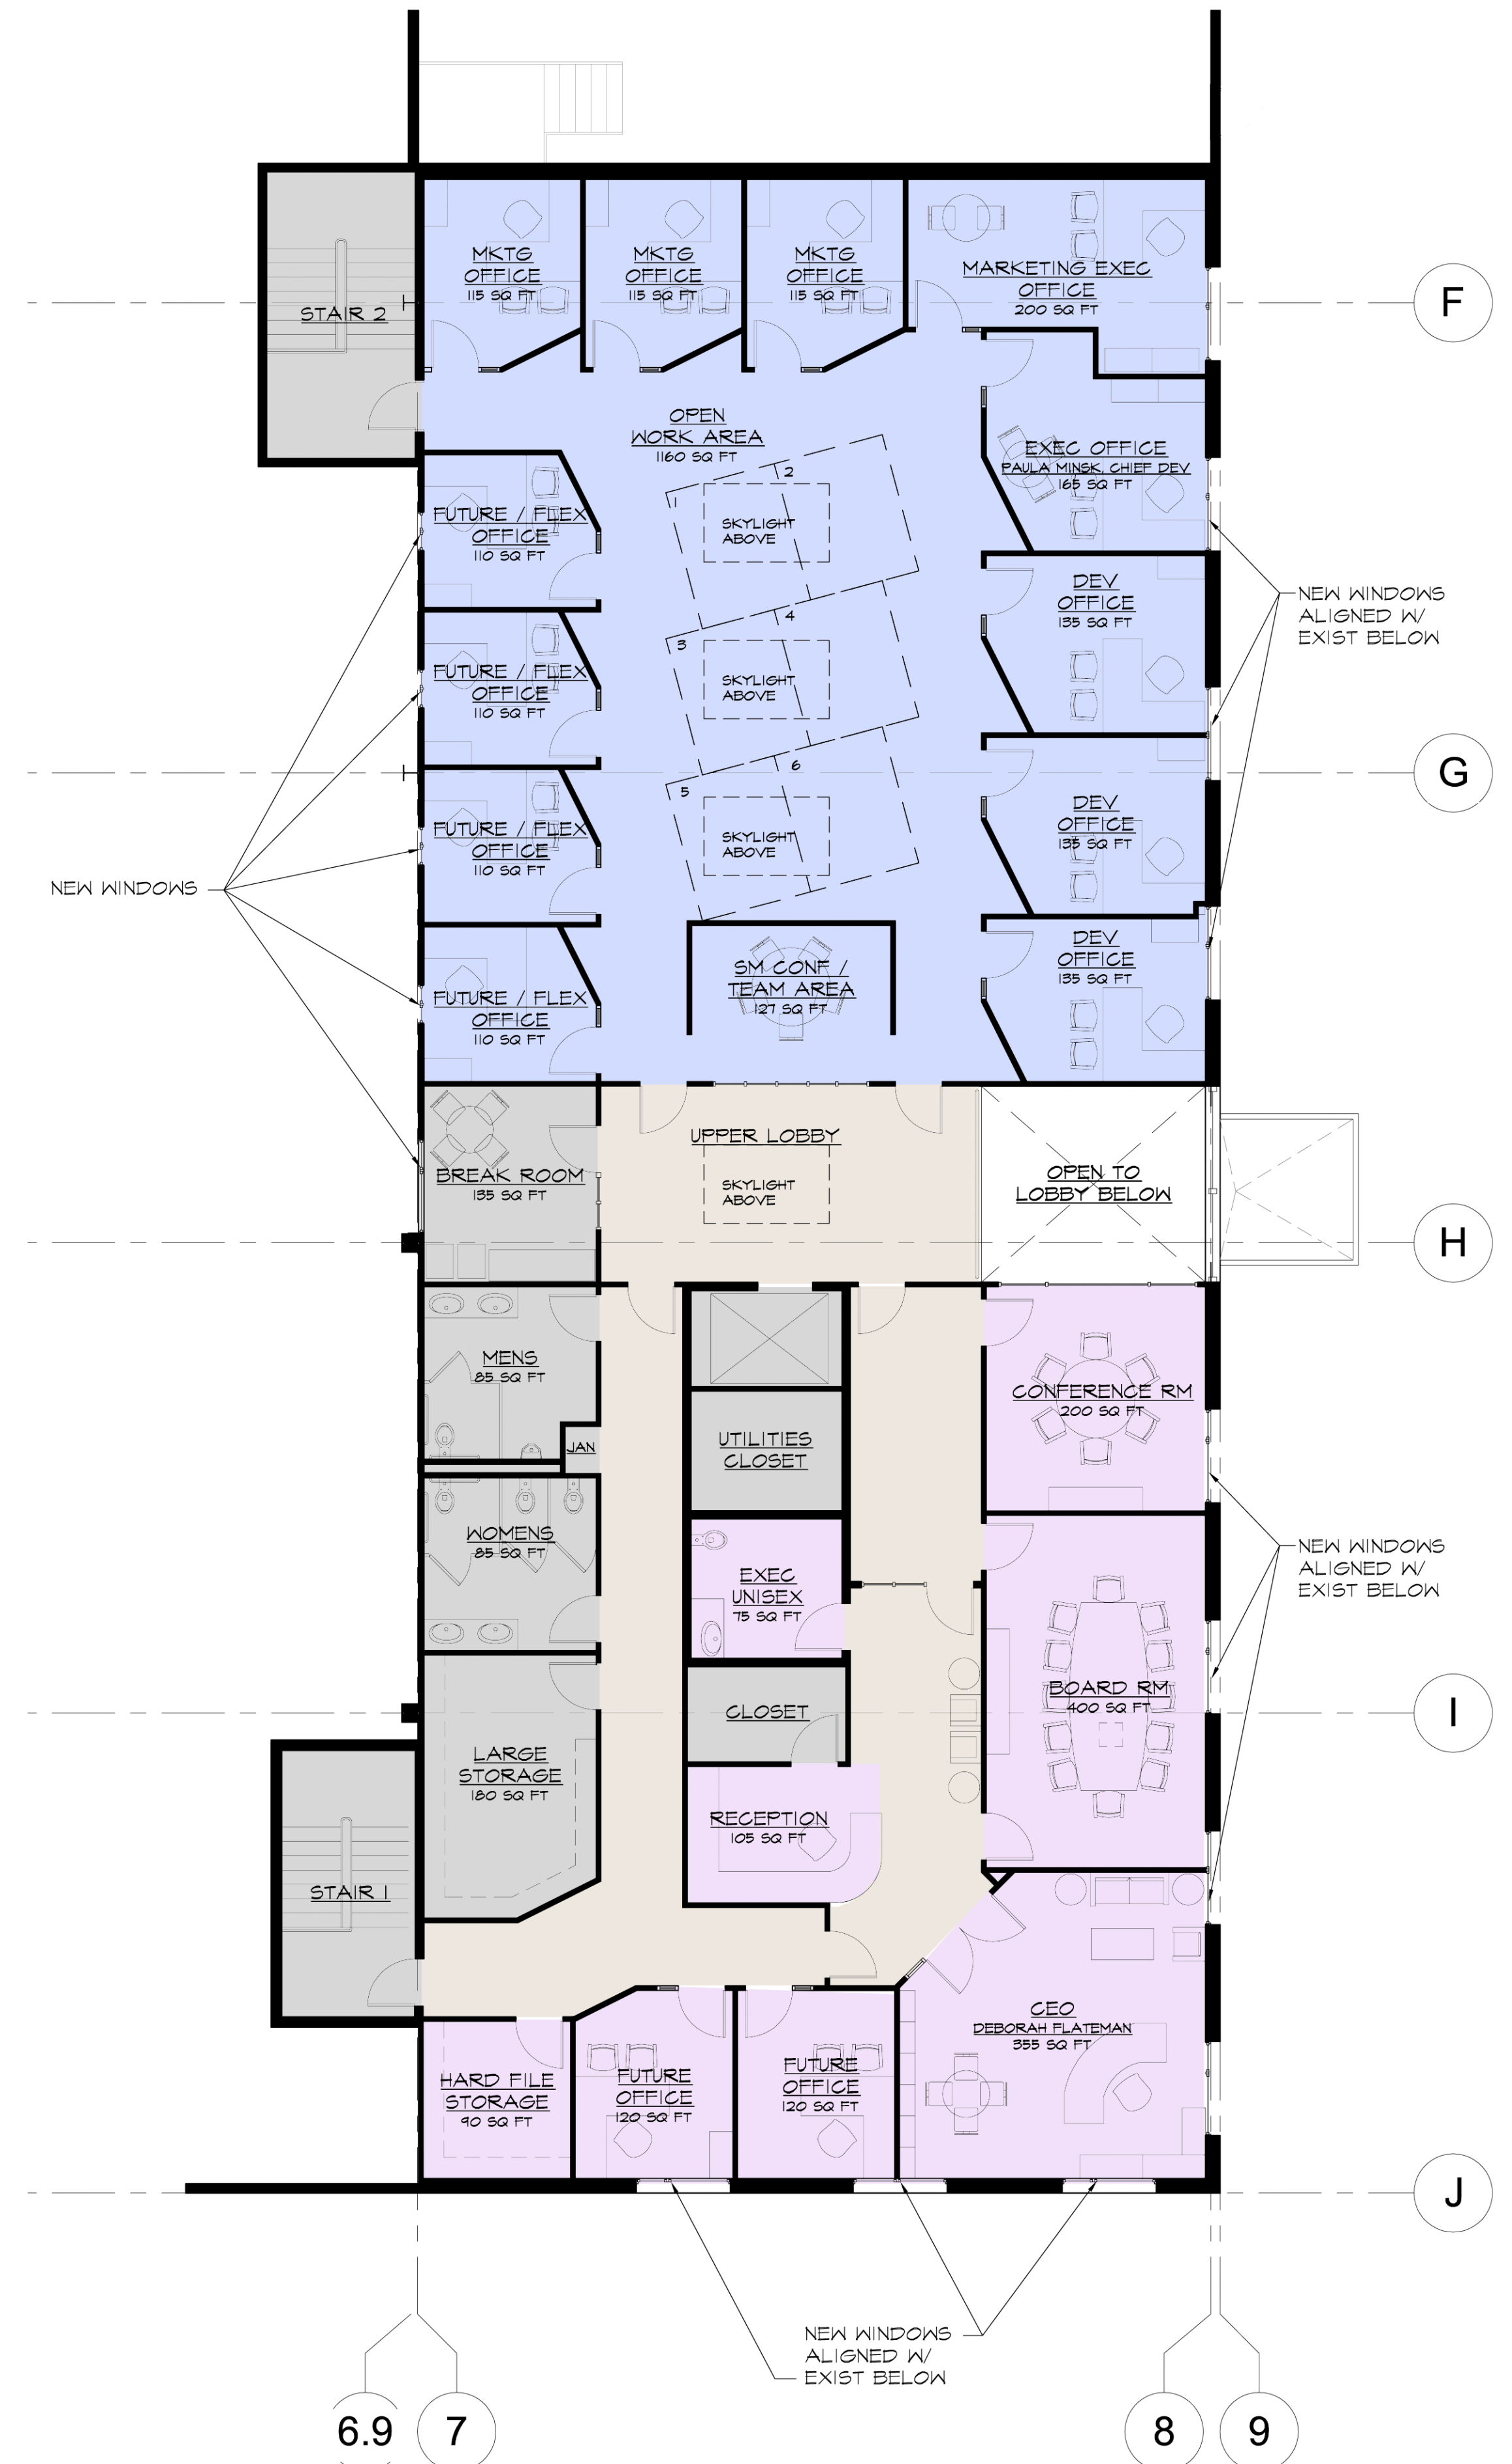

SECOND FLOOR PLAN
SCALE: 1/8" = 1'-0"

